



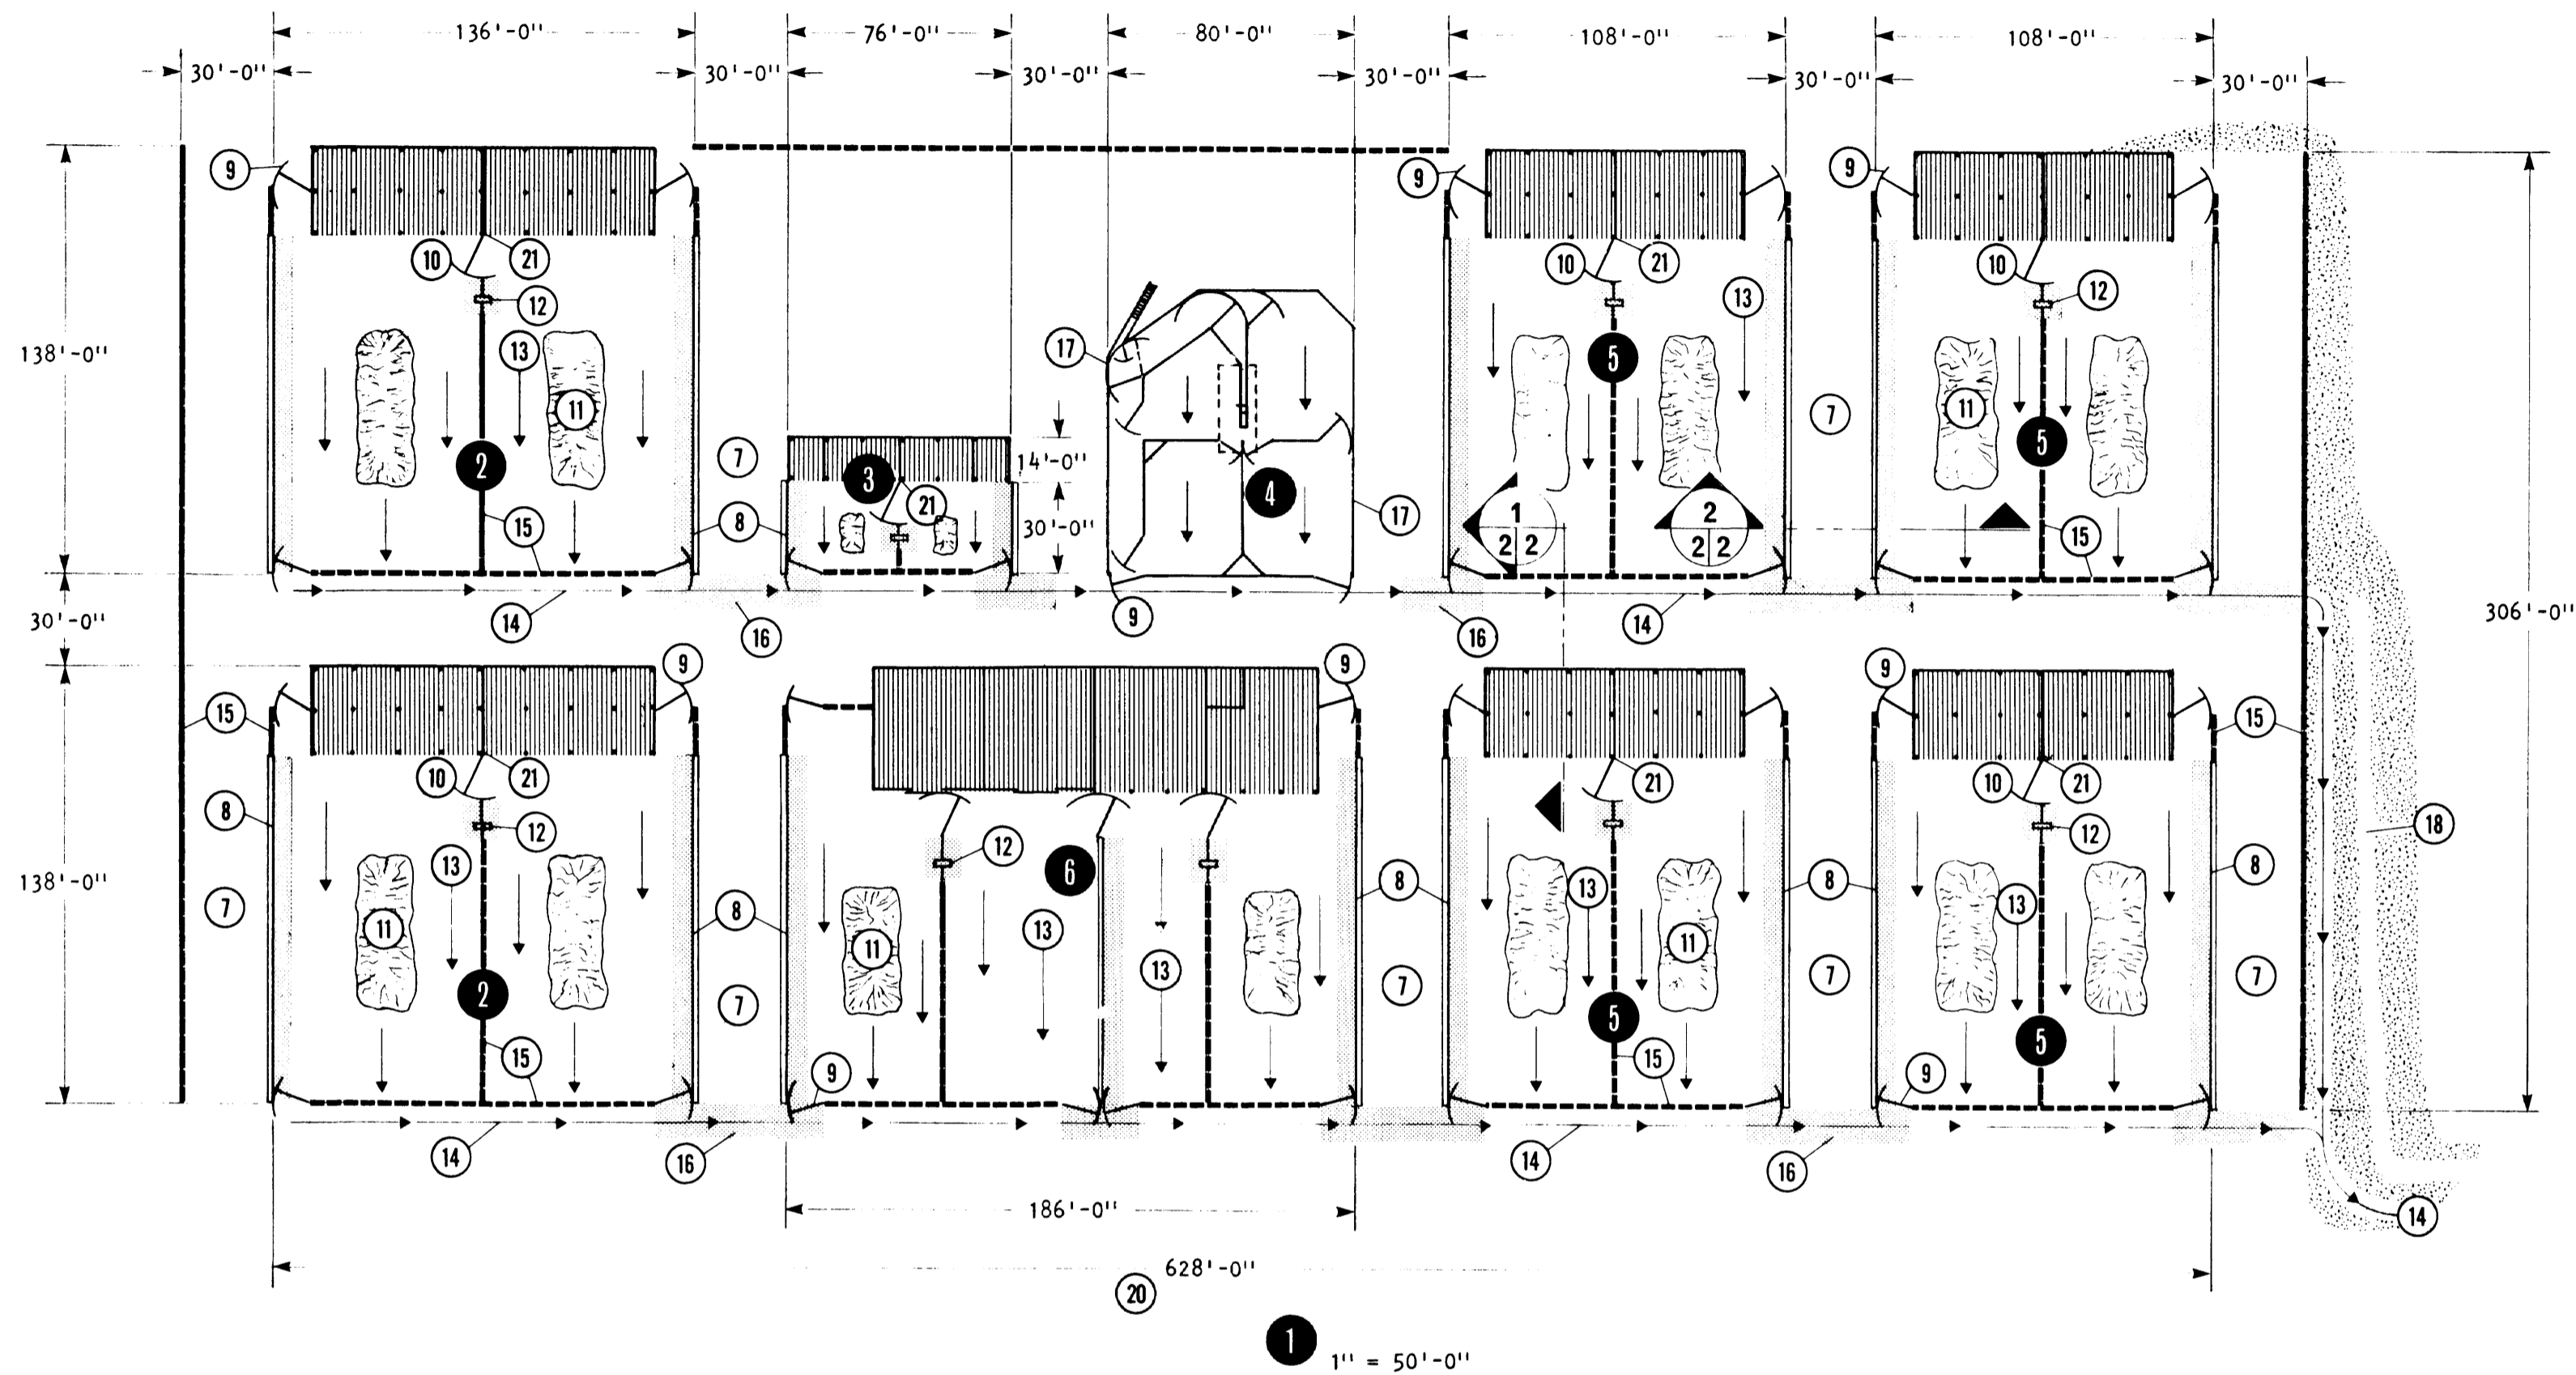
1 include leaflet 4121 for management information

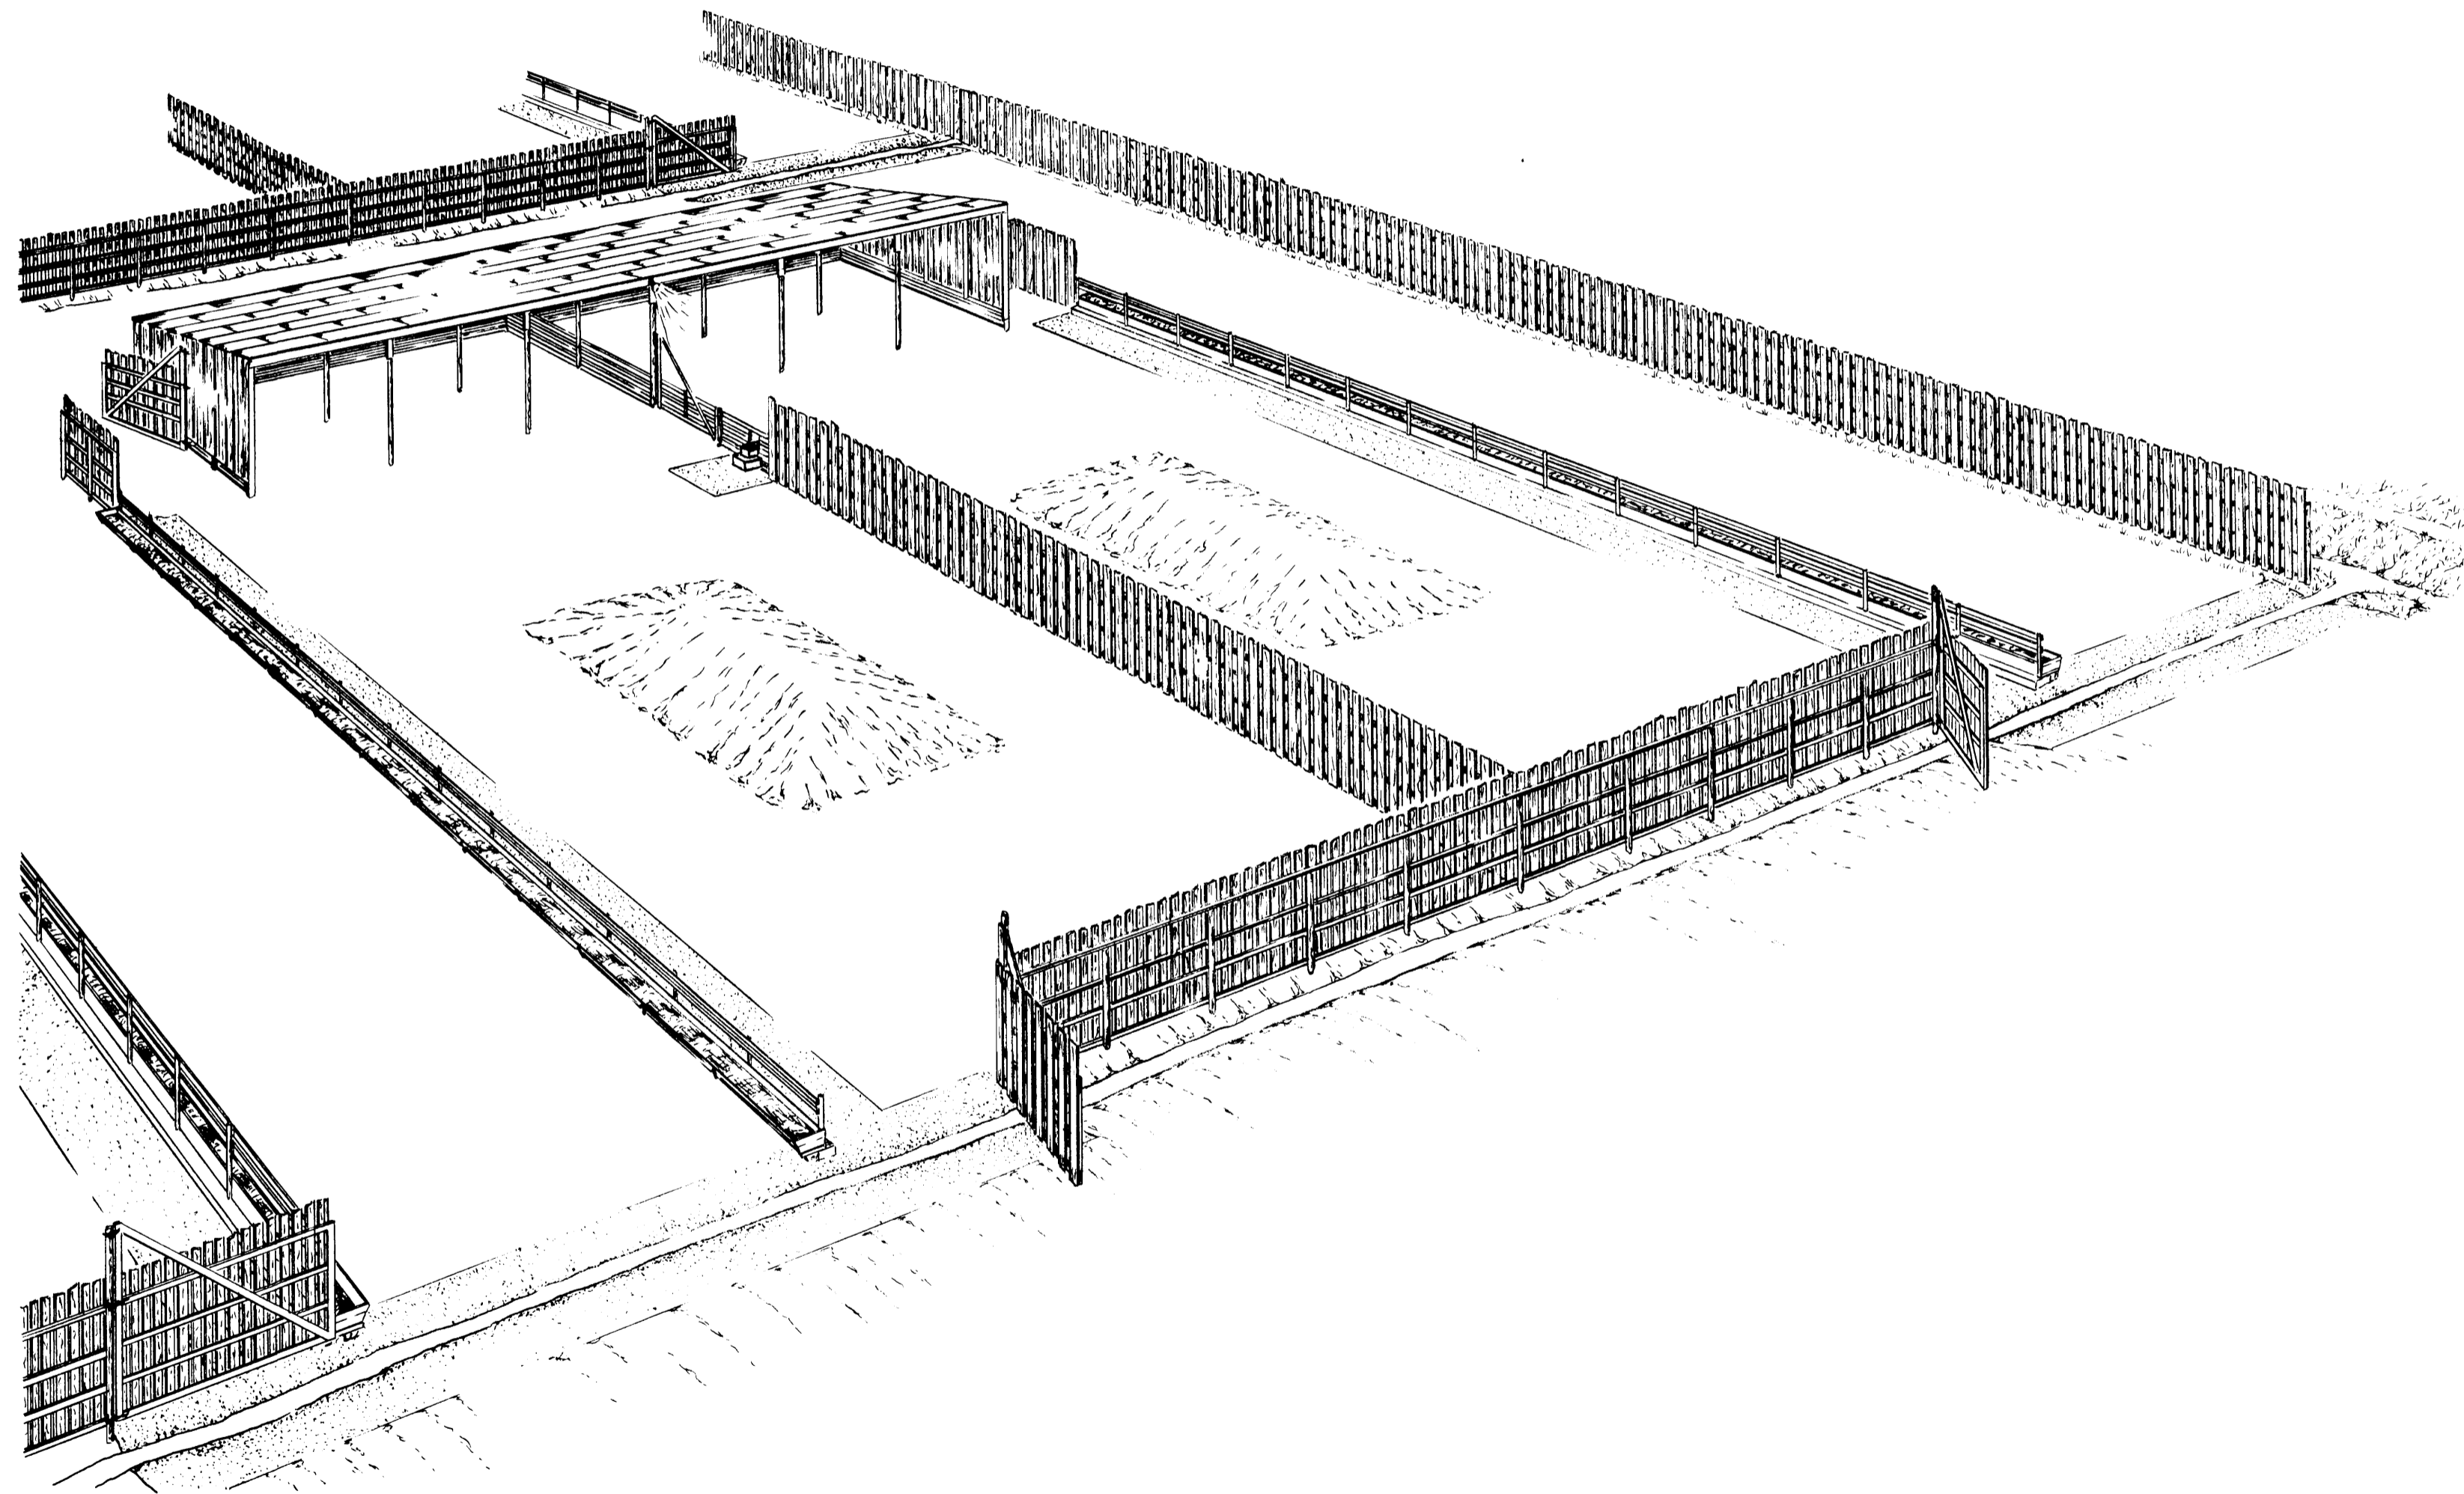



WARNING
 This plan may require structural and other changes to meet local site conditions, climatic loads, user requirements and applicable building regulations (such as the Canadian Farm Building Code). Before construction, the user of this plan is responsible to ensure that all required changes are made.

SYM	REVISIONS	CHECKED	DATE	APPROVED

	SEMI CONFINEMENT SHEEP FACILITIES FOR 1000 EWES	
	DESIGNED <i>E. HARDER</i>	DATE JULY 75
DRAWN <i>LEO BLAIS</i>	REVISED	PLAN
TRACED	DETAIL NUMBER <i>A</i>	4121
CHECKED <i>J. E. T.</i>	ORIGINATES ON SHEET <i>B</i>	
	DRAWN ON SHEET <i>C</i>	SHEET 1 OF 2



1" = 50'-0"

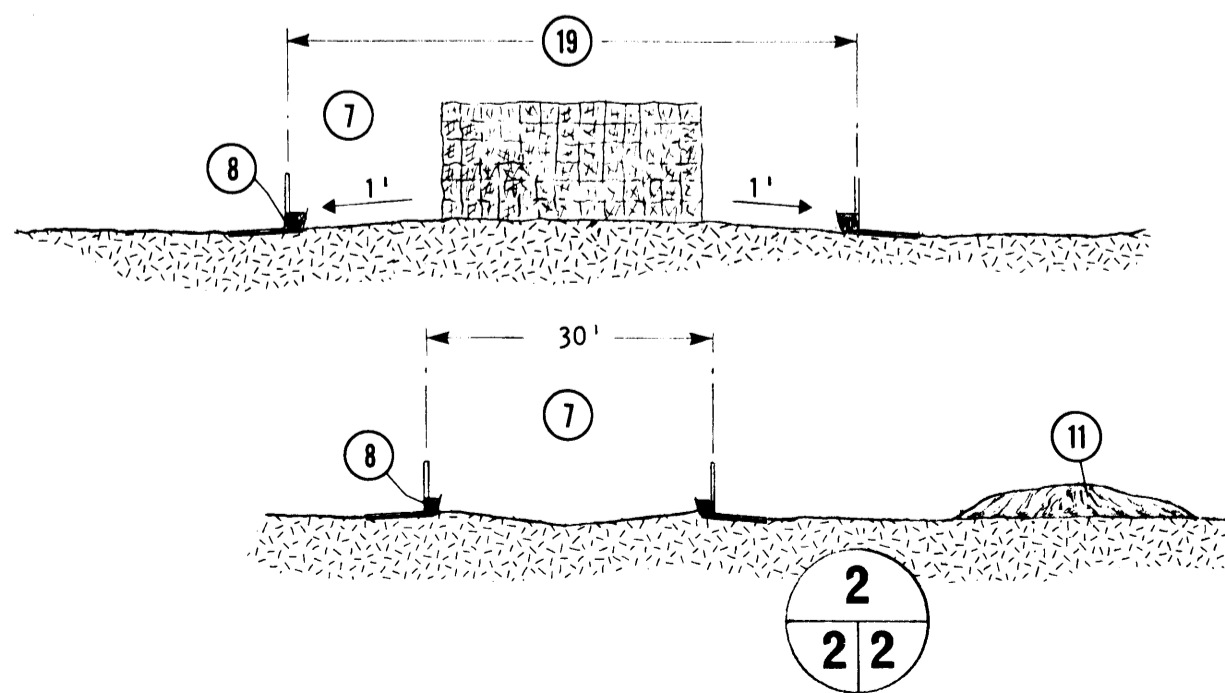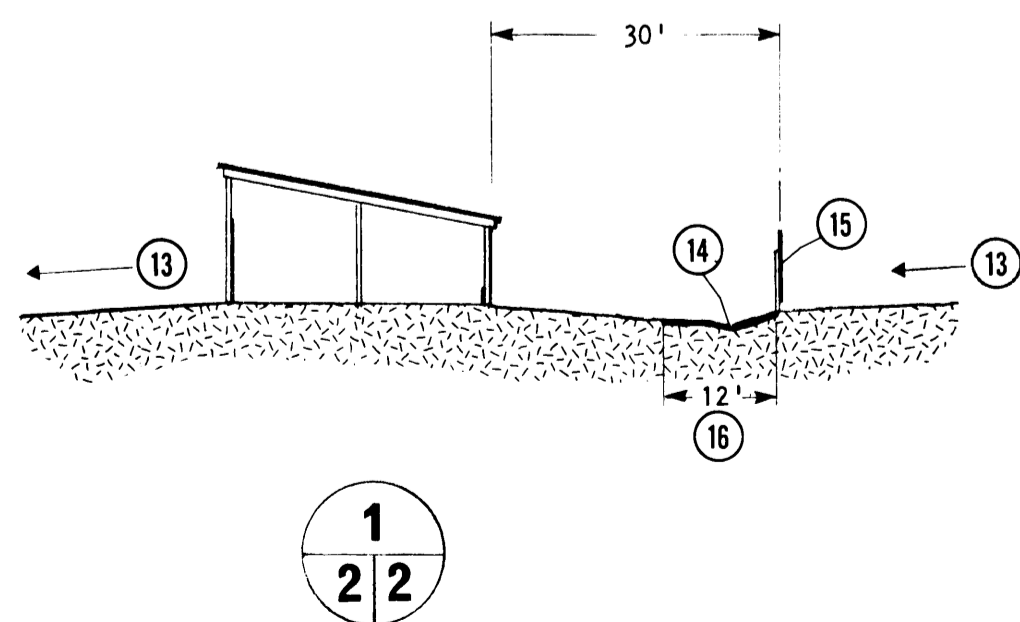

1. plan of sheep facilities
2. sheep drylot unit, see plan 4122
3. ram unit, may be located elsewhere if rams to be isolated from ewe flock
4. sheep corral unit, see plan 4811
5. sheep drylot unit, see plan 4122
6. lambing unit, see plan 4311
7. feed alley with all weather road surface
8. fenceline feeder, see leaflet 4616 and/or 4617
9. 12' gate to match 8' windbreak fence, plan 8363
10. 14' fence gate
11. bedded mound, 20' x 50' approx.
12. electrically heated sheep waterer, (see manufacturer), concrete pad
13. lot slope, 2% to 8%
14. V - shaped drainage waterway to approved runoff detention, paved at traffic crossing
15. windbreak fence, 8' high, 20% porosity, see plan 8363; for snow protection add a 50% porous snow fence or tree shelter belt about 150' upwind (not shown on plan)
16. paved areas
17. 4' corral fencing, see leaflet 4813
18. diversion bank wherever required to keep out unpolluted field runoff, seed to permanent grass
19. feed alley option, 45' to 60' wide for bale storage
20. length increases if baled hay or bedding is stored in passage
21. flood light under eave directed towards waterer (12)

SYM	REVISIONS	CHECKED	DATE	APPROVED
SEMI CONFINEMENT SHEEP FACILITIES FOR 1000 EWES				PLAN
DESIGNED <i>E. HARDER</i>	DATE JULY 75	4121		
DRAWN <i>B. YANKOWSKY</i>	REVISED	SHEET 2 OF 2		
TRACED	DETAIL NUMBER			
CHECKED <i>J. E. T.</i>	ORIGINATES ON SHEET B			
	DRAWN ON SHEET C			